


K9 Grass™

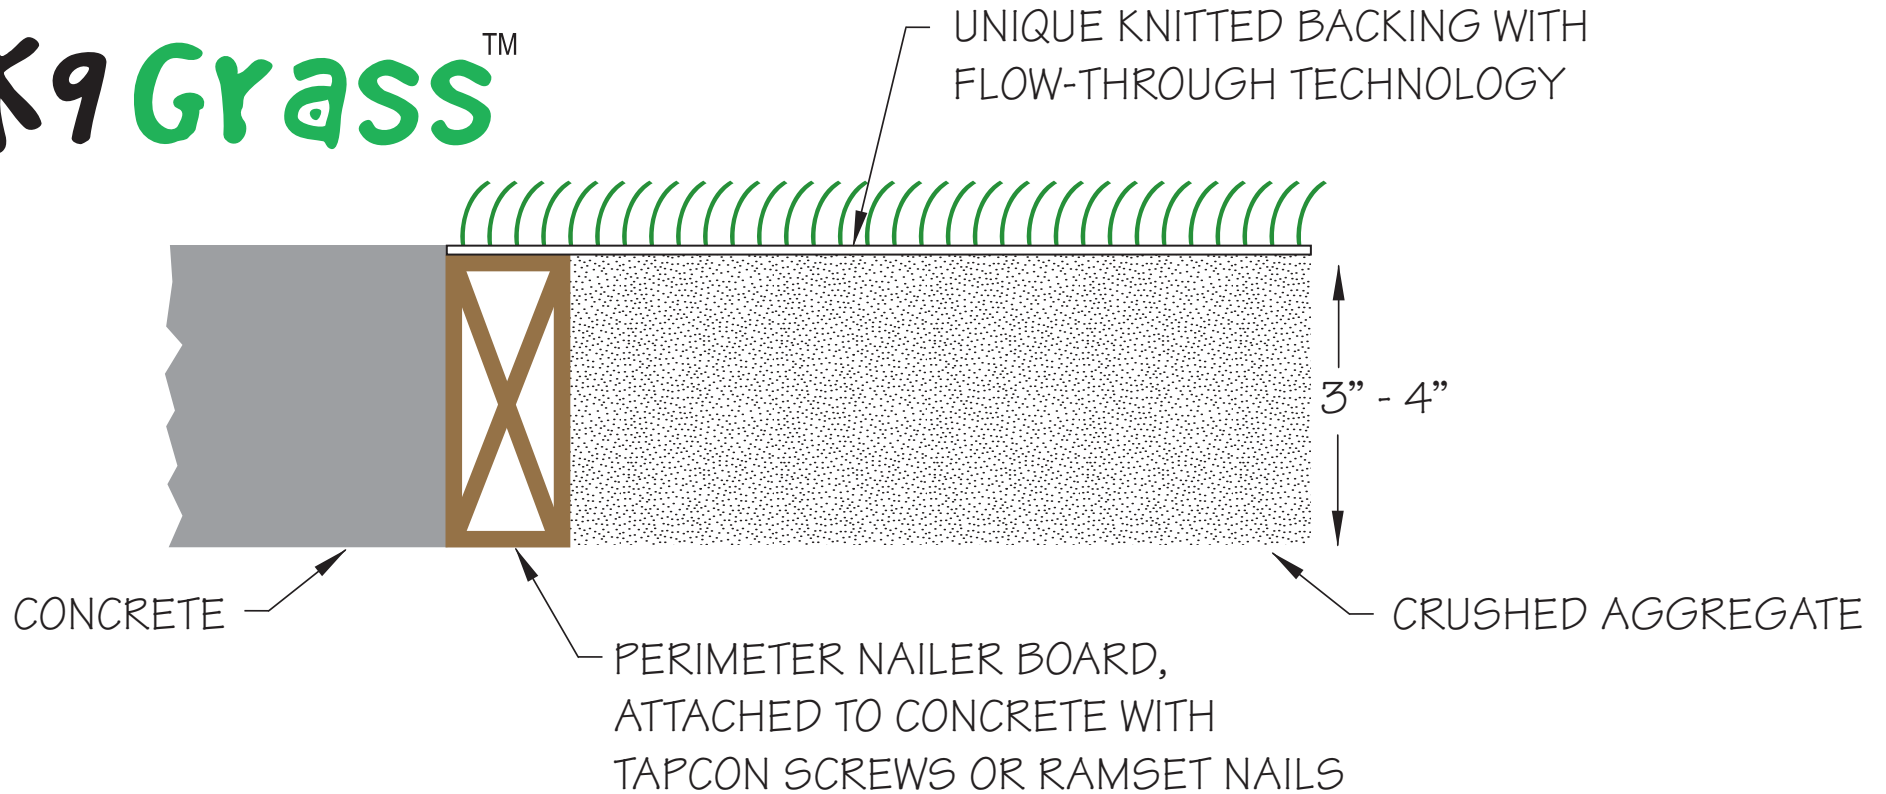

DETAIL #6: EDGING DETAIL ON AGGREGATE BASE
(PERIMETER CURB OR ANCHOR POINT)

ForeverLawn INC.

ForeverLawn Inc. Office
5600 McLeod Road, Unit C
Albuquerque, NM 87109
Phone: 505.217.0177
Fax: 866.212.1925
www.K9grass.com
www.foreverlawninc.com

drawn by	name T. Smith	date 12/01/06
reference:	quote #	ref dwg
approved by:		
scale:	Not to Scale	
drawing no.	DETAIL 6	