


# SPORTSGRASS

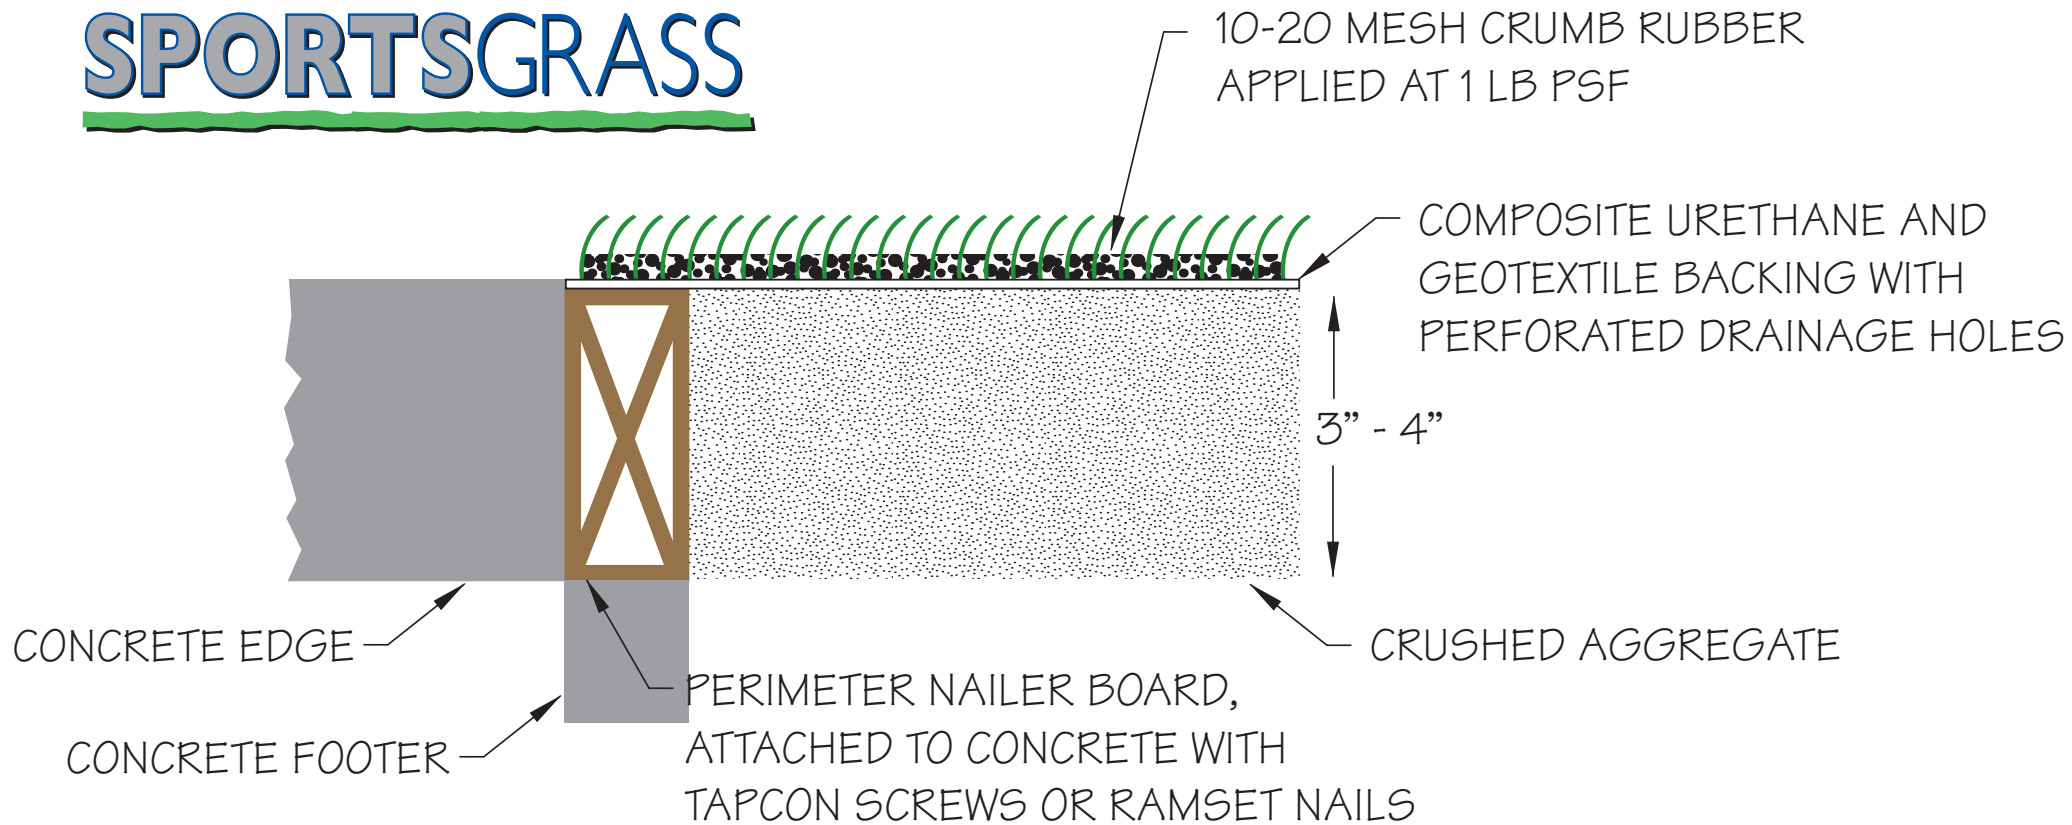

DETAIL #7: EDGING DETAIL ON AGGREGATE BASE

**ForeverLawn**  
INC.

ForeverLawn Inc. Office  
5600 McLeod Road, Unit C  
Albuquerque, NM 87109  
Phone: 505.217.0177  
Fax: 866.212.1925  
www.foreverlawninc.com

drawn by	name T. Smith	date 12/01/06
reference:	quote #	ref dwg
approved by:		
scale:	Not to Scale	
drawing no.	DETAIL 7	