


SPORTSGRASS

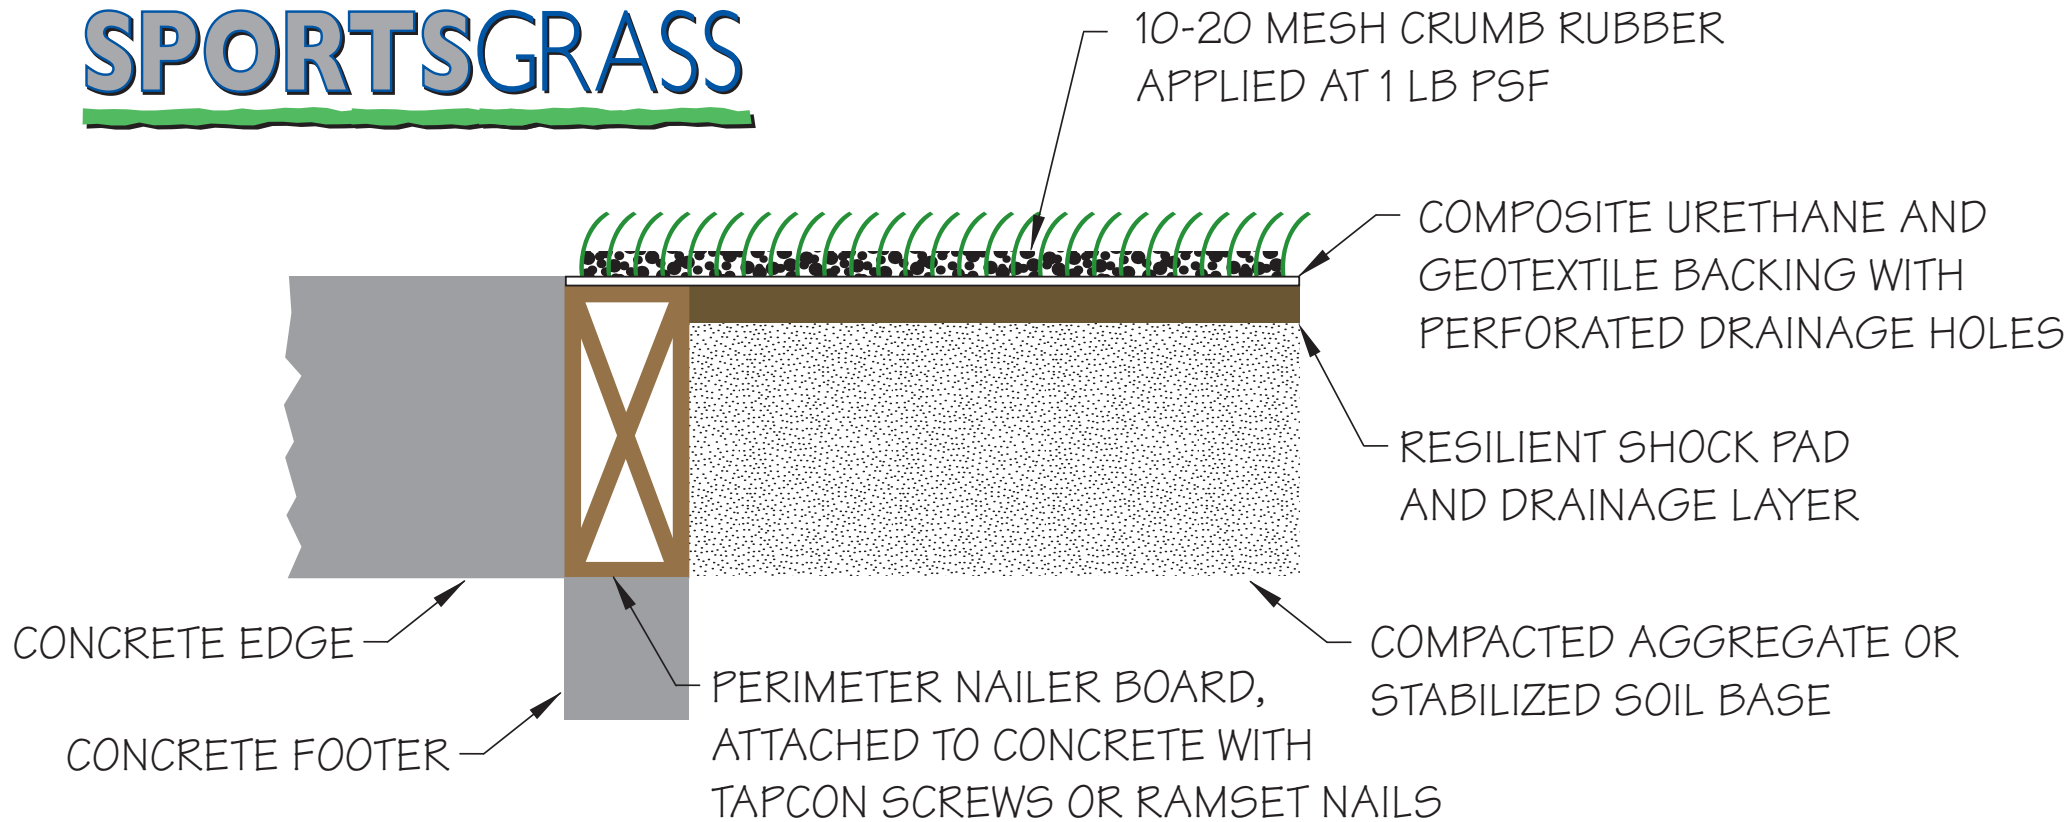

DETAIL #8: EDGING DETAIL ON COMPACTED AGGREGATE
OR STABILIZED SOIL BASE

ForeverLawn
INC.

ForeverLawn Inc. Office
5600 McLeod Road, Unit C
Albuquerque, NM 87109
Phone: 505.217.0177
Fax: 866.212.1925
www.foreverlawninc.com

drawn by	name T. Smith	date 12/11/06
reference:	quote #	ref dwg
approved by:		
scale:	Not to Scale	
drawing no.	DETAIL 8	